




**Legend**

—	Approximate R.O.W./Property Line
-SS-	Sewer Line
-W-	Water Line
-ST-	Storm Line
—	Edge of Pavement
—	Edge of Gravel
⊕	Utility Pole w/Guy Wire
△	Control Point
⊞	Telephone Box
⊠	Sign
⊞	Catch Basin
⊙	Monument Found
○	Iron Pipe Found
⊗	Water Valve
•	Curbstop
⊖	Hydrant
▨	New Paving Area

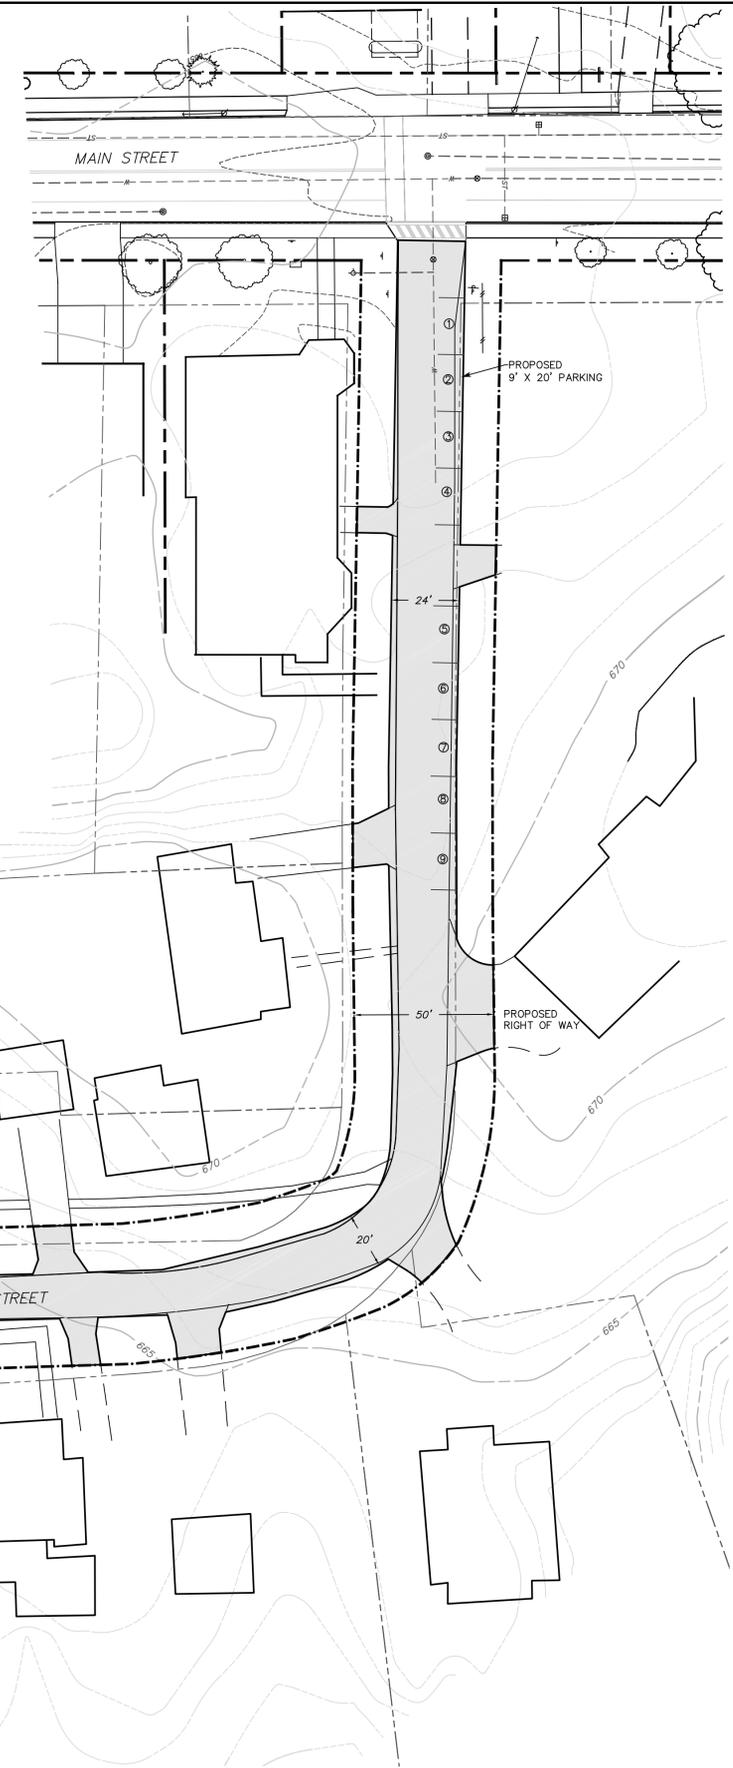

**Notes:**  
 1. Contractor is to confirm existing design elevations prior to the start of construction.  
 2. Contractor is to notify Dig-Safe prior to the start of construction.  
 3. Contractor is to maintain vehicular and pedestrian access at all times.  
 4. Underground utilities are depicted from surface features and reference plans titled "Pollution Abatement Facilities" by Webster-Martin, Inc. dated 12/14/77, record drawings dated 7/13/79.

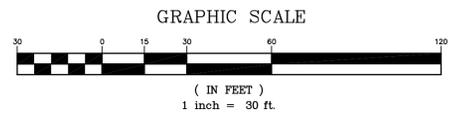

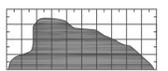SURVEY NPN/GDO DESIGNED DAW DRAWN NPN CHECKED DAW SCALE 1"=20'	 <b>SUMMIT ENGINEERING, INC</b> Engineers • Surveyors • Planners • Landscape Architects 1233 Shelburne Road C2 South Burlington, VT 05403 Bus. (802) 658-5888 Fax (802) 658-3629	PLAN VIEW	DATE 7/31/2019
		<b>PROSPECT STREET          IMPROVEMENTS</b>	DRAWING NO. <b>S3</b>
		PROSPECT STREET HYDE PARK, VERMONT	PROJECT NO. <b>8432</b>